


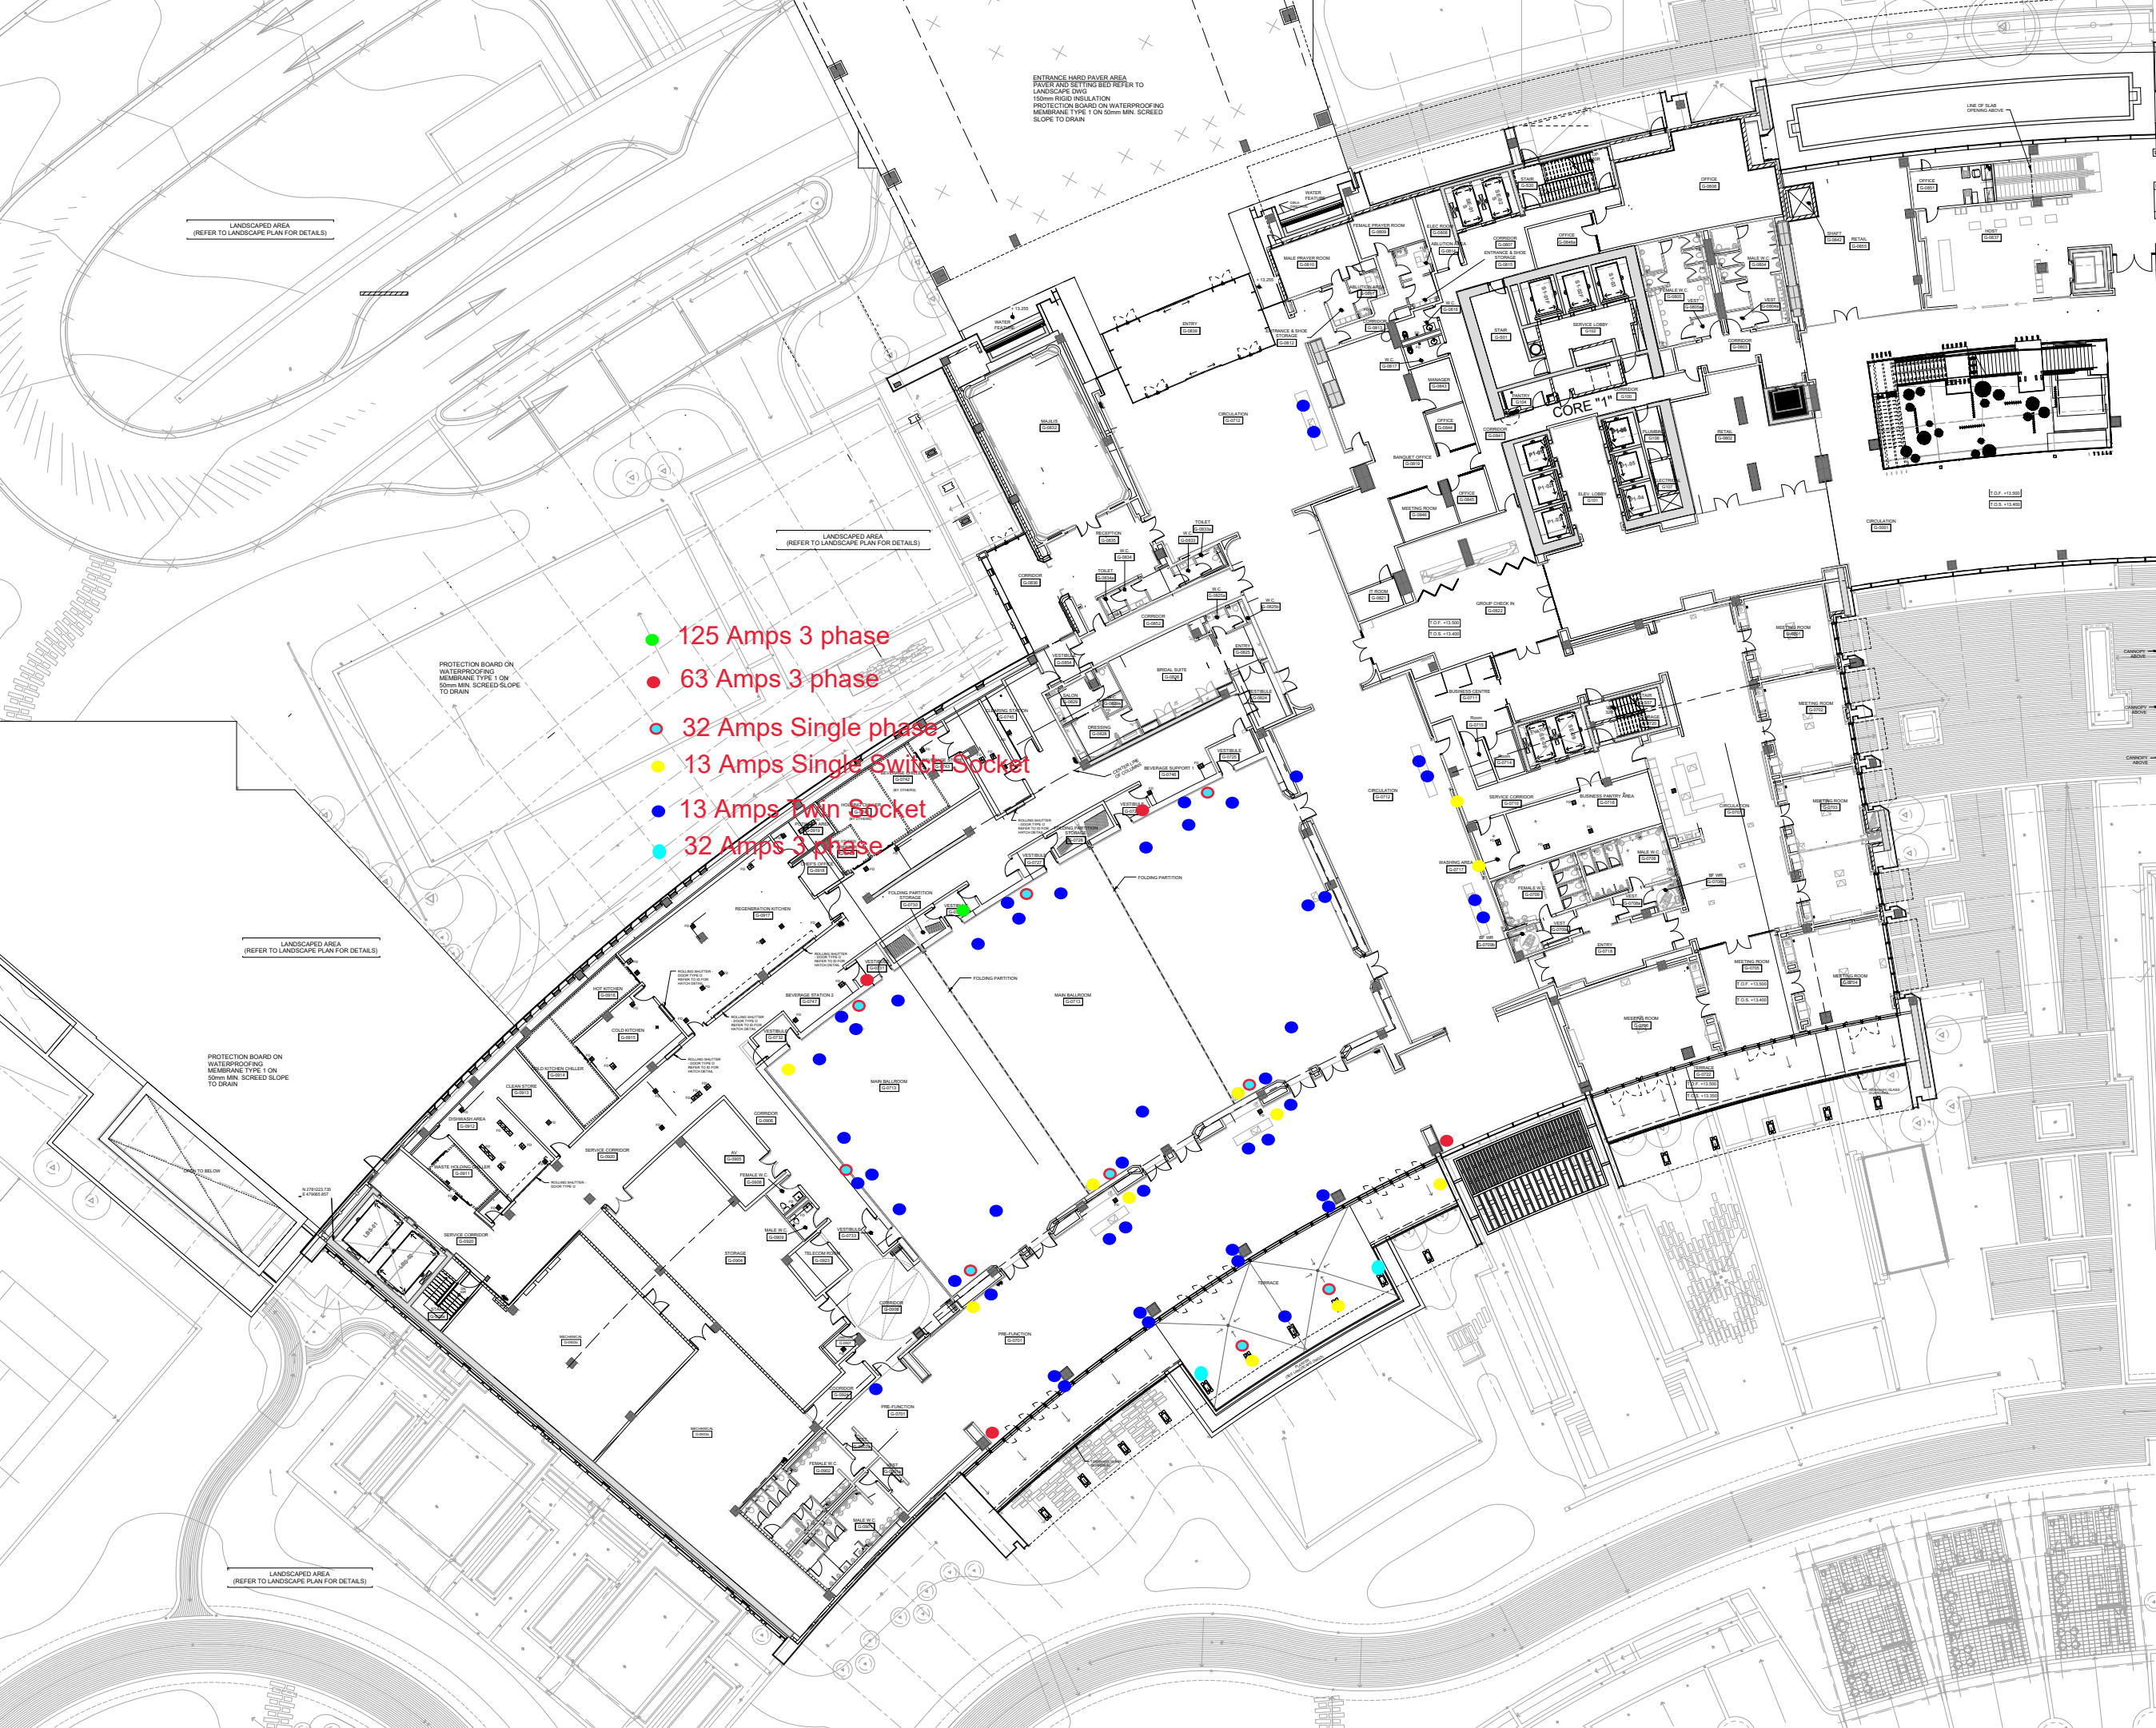

ENTRANCE HARD PAVER AREA
PAVER AND SETTING BED REFER TO
LANDSCAPE DVD
150mm RIGID INSULATION
PROTECTION BOARD ON WATERPROOFING
MEMBRANE TYPE 1 ON 50mm MIN. SCREED
SLOPE TO DRAIN

LANDSCAPED AREA
(REFER TO LANDSCAPE PLAN FOR DETAILS)

LANDSCAPED AREA
(REFER TO LANDSCAPE PLAN FOR DETAILS)

PROTECTION BOARD ON
WATERPROOFING
MEMBRANE TYPE 1 ON
50mm MIN. SCREED SLOPE
TO DRAIN

LANDSCAPED AREA
(REFER TO LANDSCAPE PLAN FOR DETAILS)

PROTECTION BOARD ON
WATERPROOFING
MEMBRANE TYPE 1 ON
50mm MIN. SCREED SLOPE
TO DRAIN

LANDSCAPED AREA
(REFER TO LANDSCAPE PLAN FOR DETAILS)

- 125 Amps 3 phase
- 63 Amps 3 phase
- 32 Amps Single phase
- 13 Amps Single Switch Socket
- 13 Amps Twin Socket
- 32 Amps 3 phase